

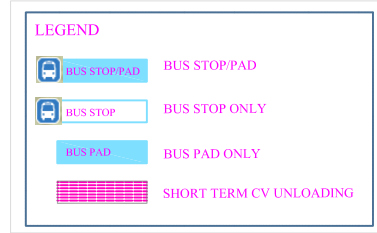


PROPOSED DRAFT CONCEPT - 2


GEORGIA AVENUE BUS LANE AND STREETScape PROJECT

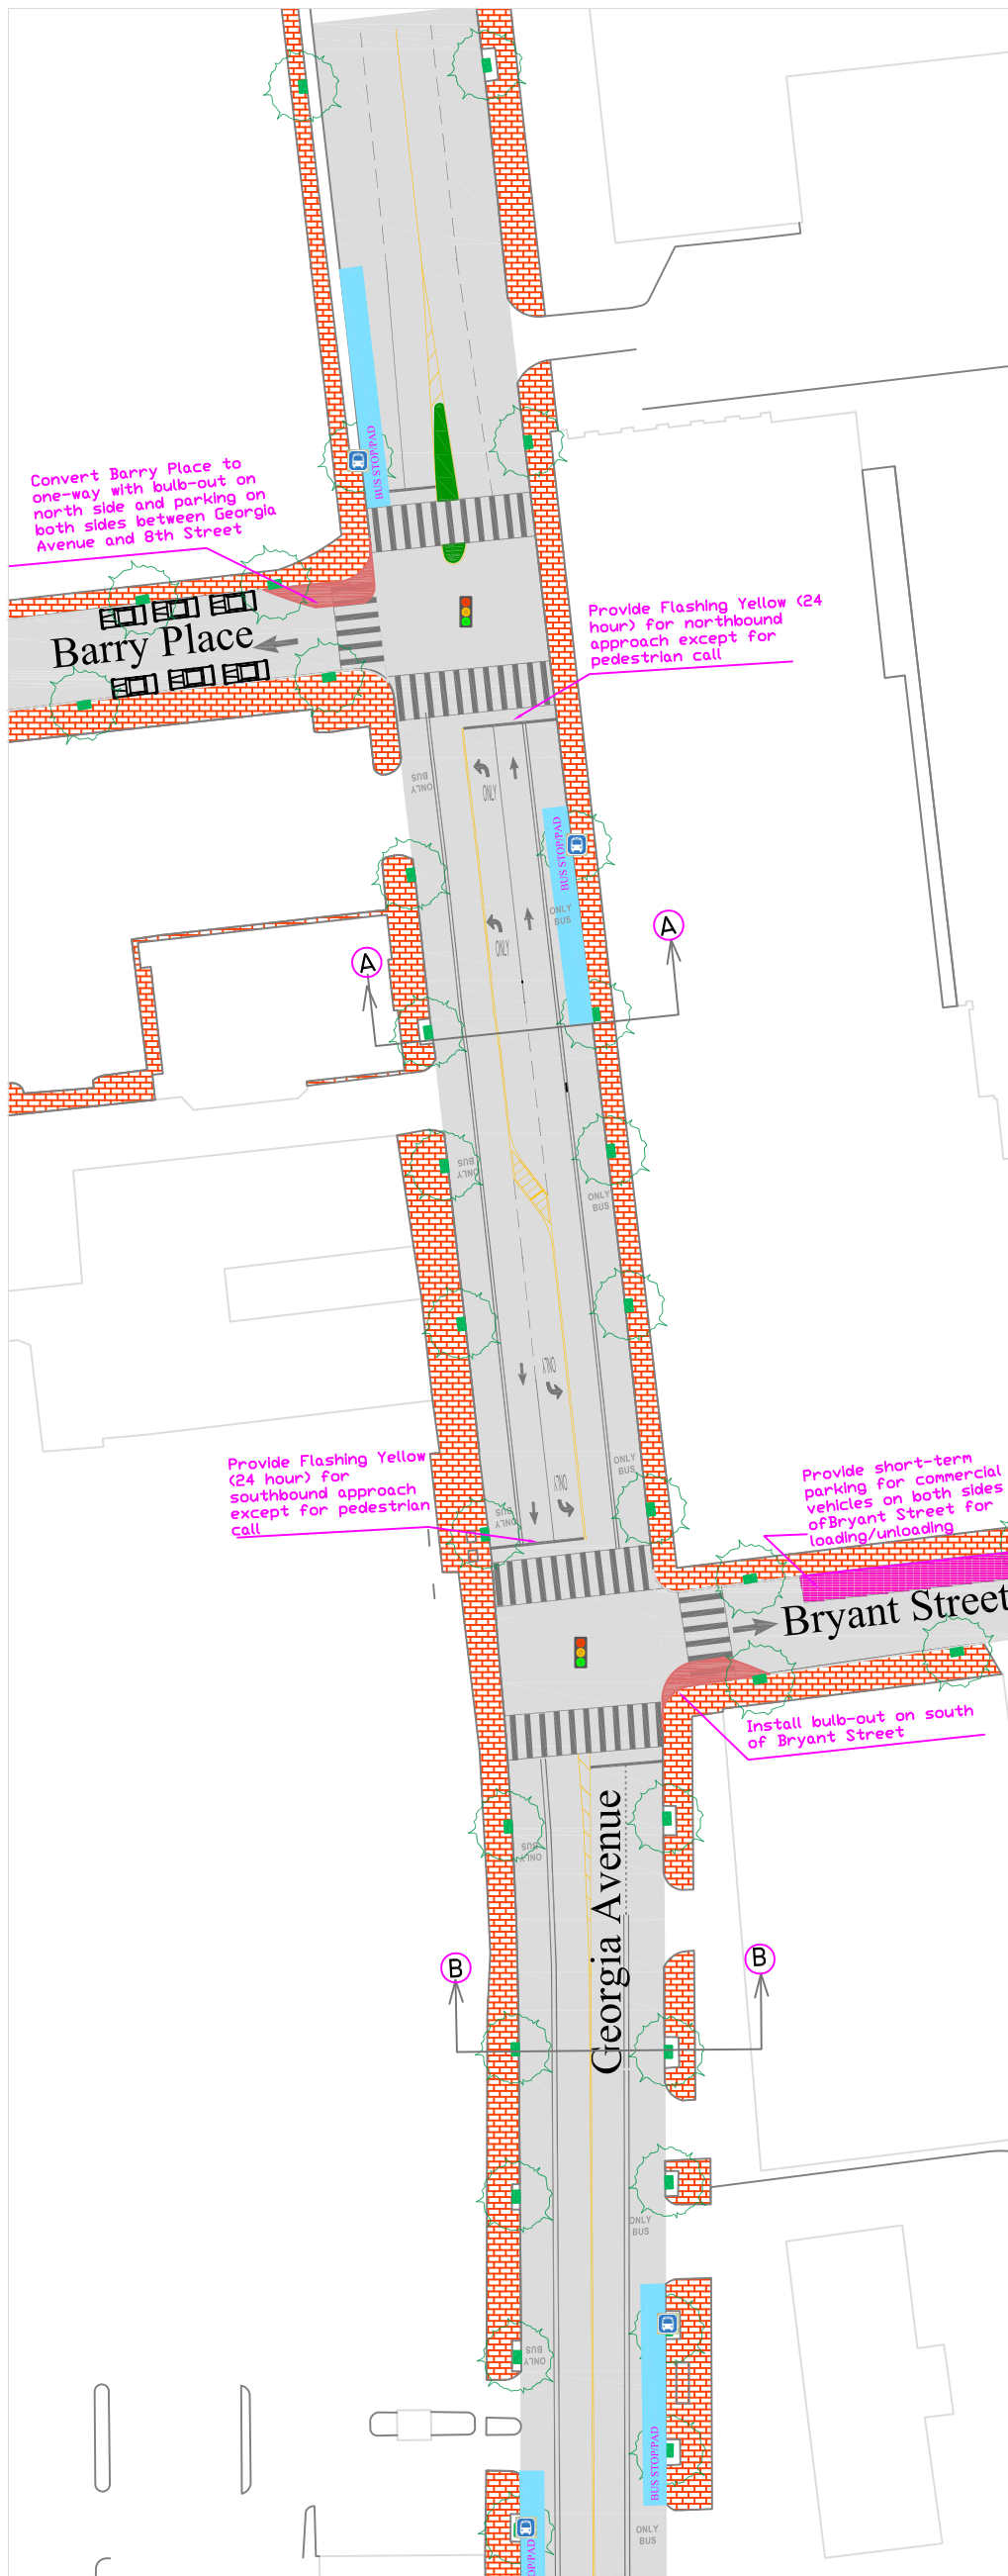

TYPICAL SECTIONS

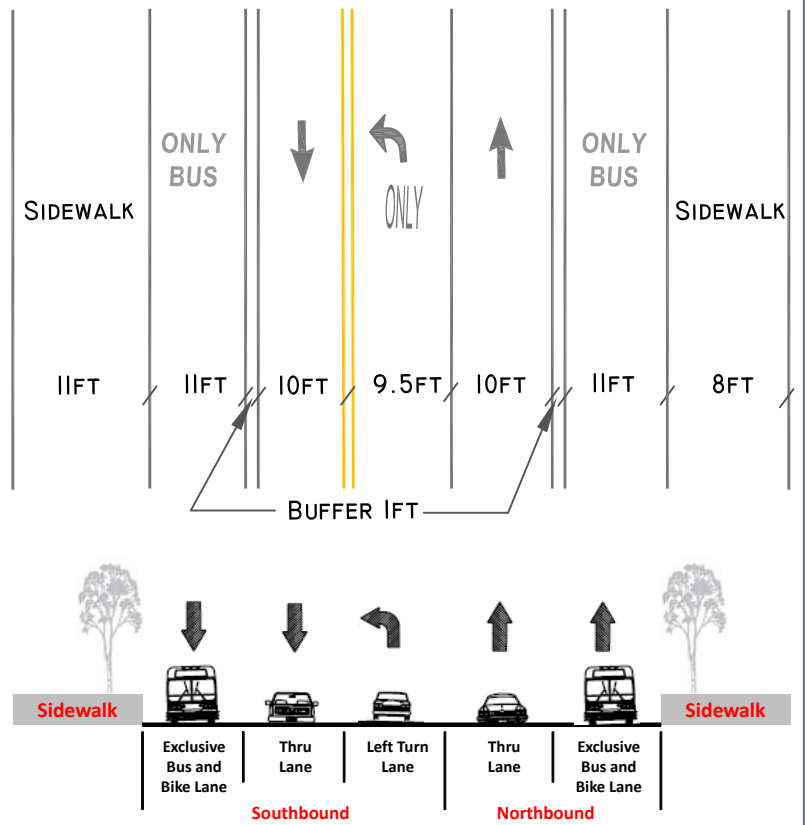

SECTION A-A

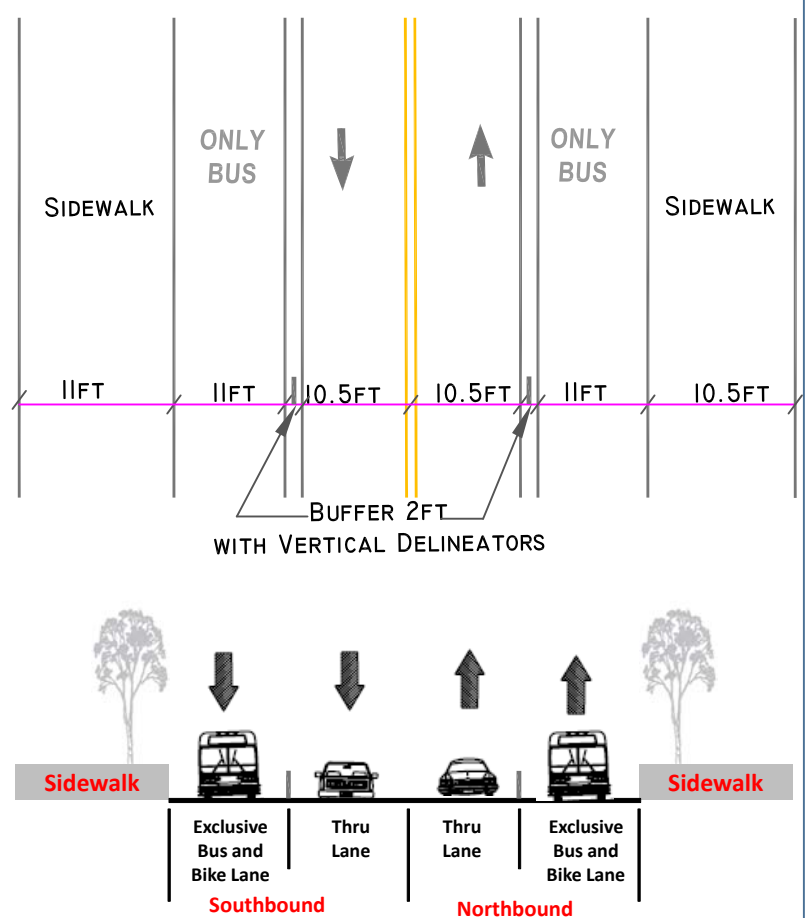


SECTION B-B

Notes: Concept for demonstration purposes only
Not drawn to scale

PROPOSED DRAFT CONCEPT - 2

GEORGIA AVENUE BUS LANE AND STREETScape PROJECT

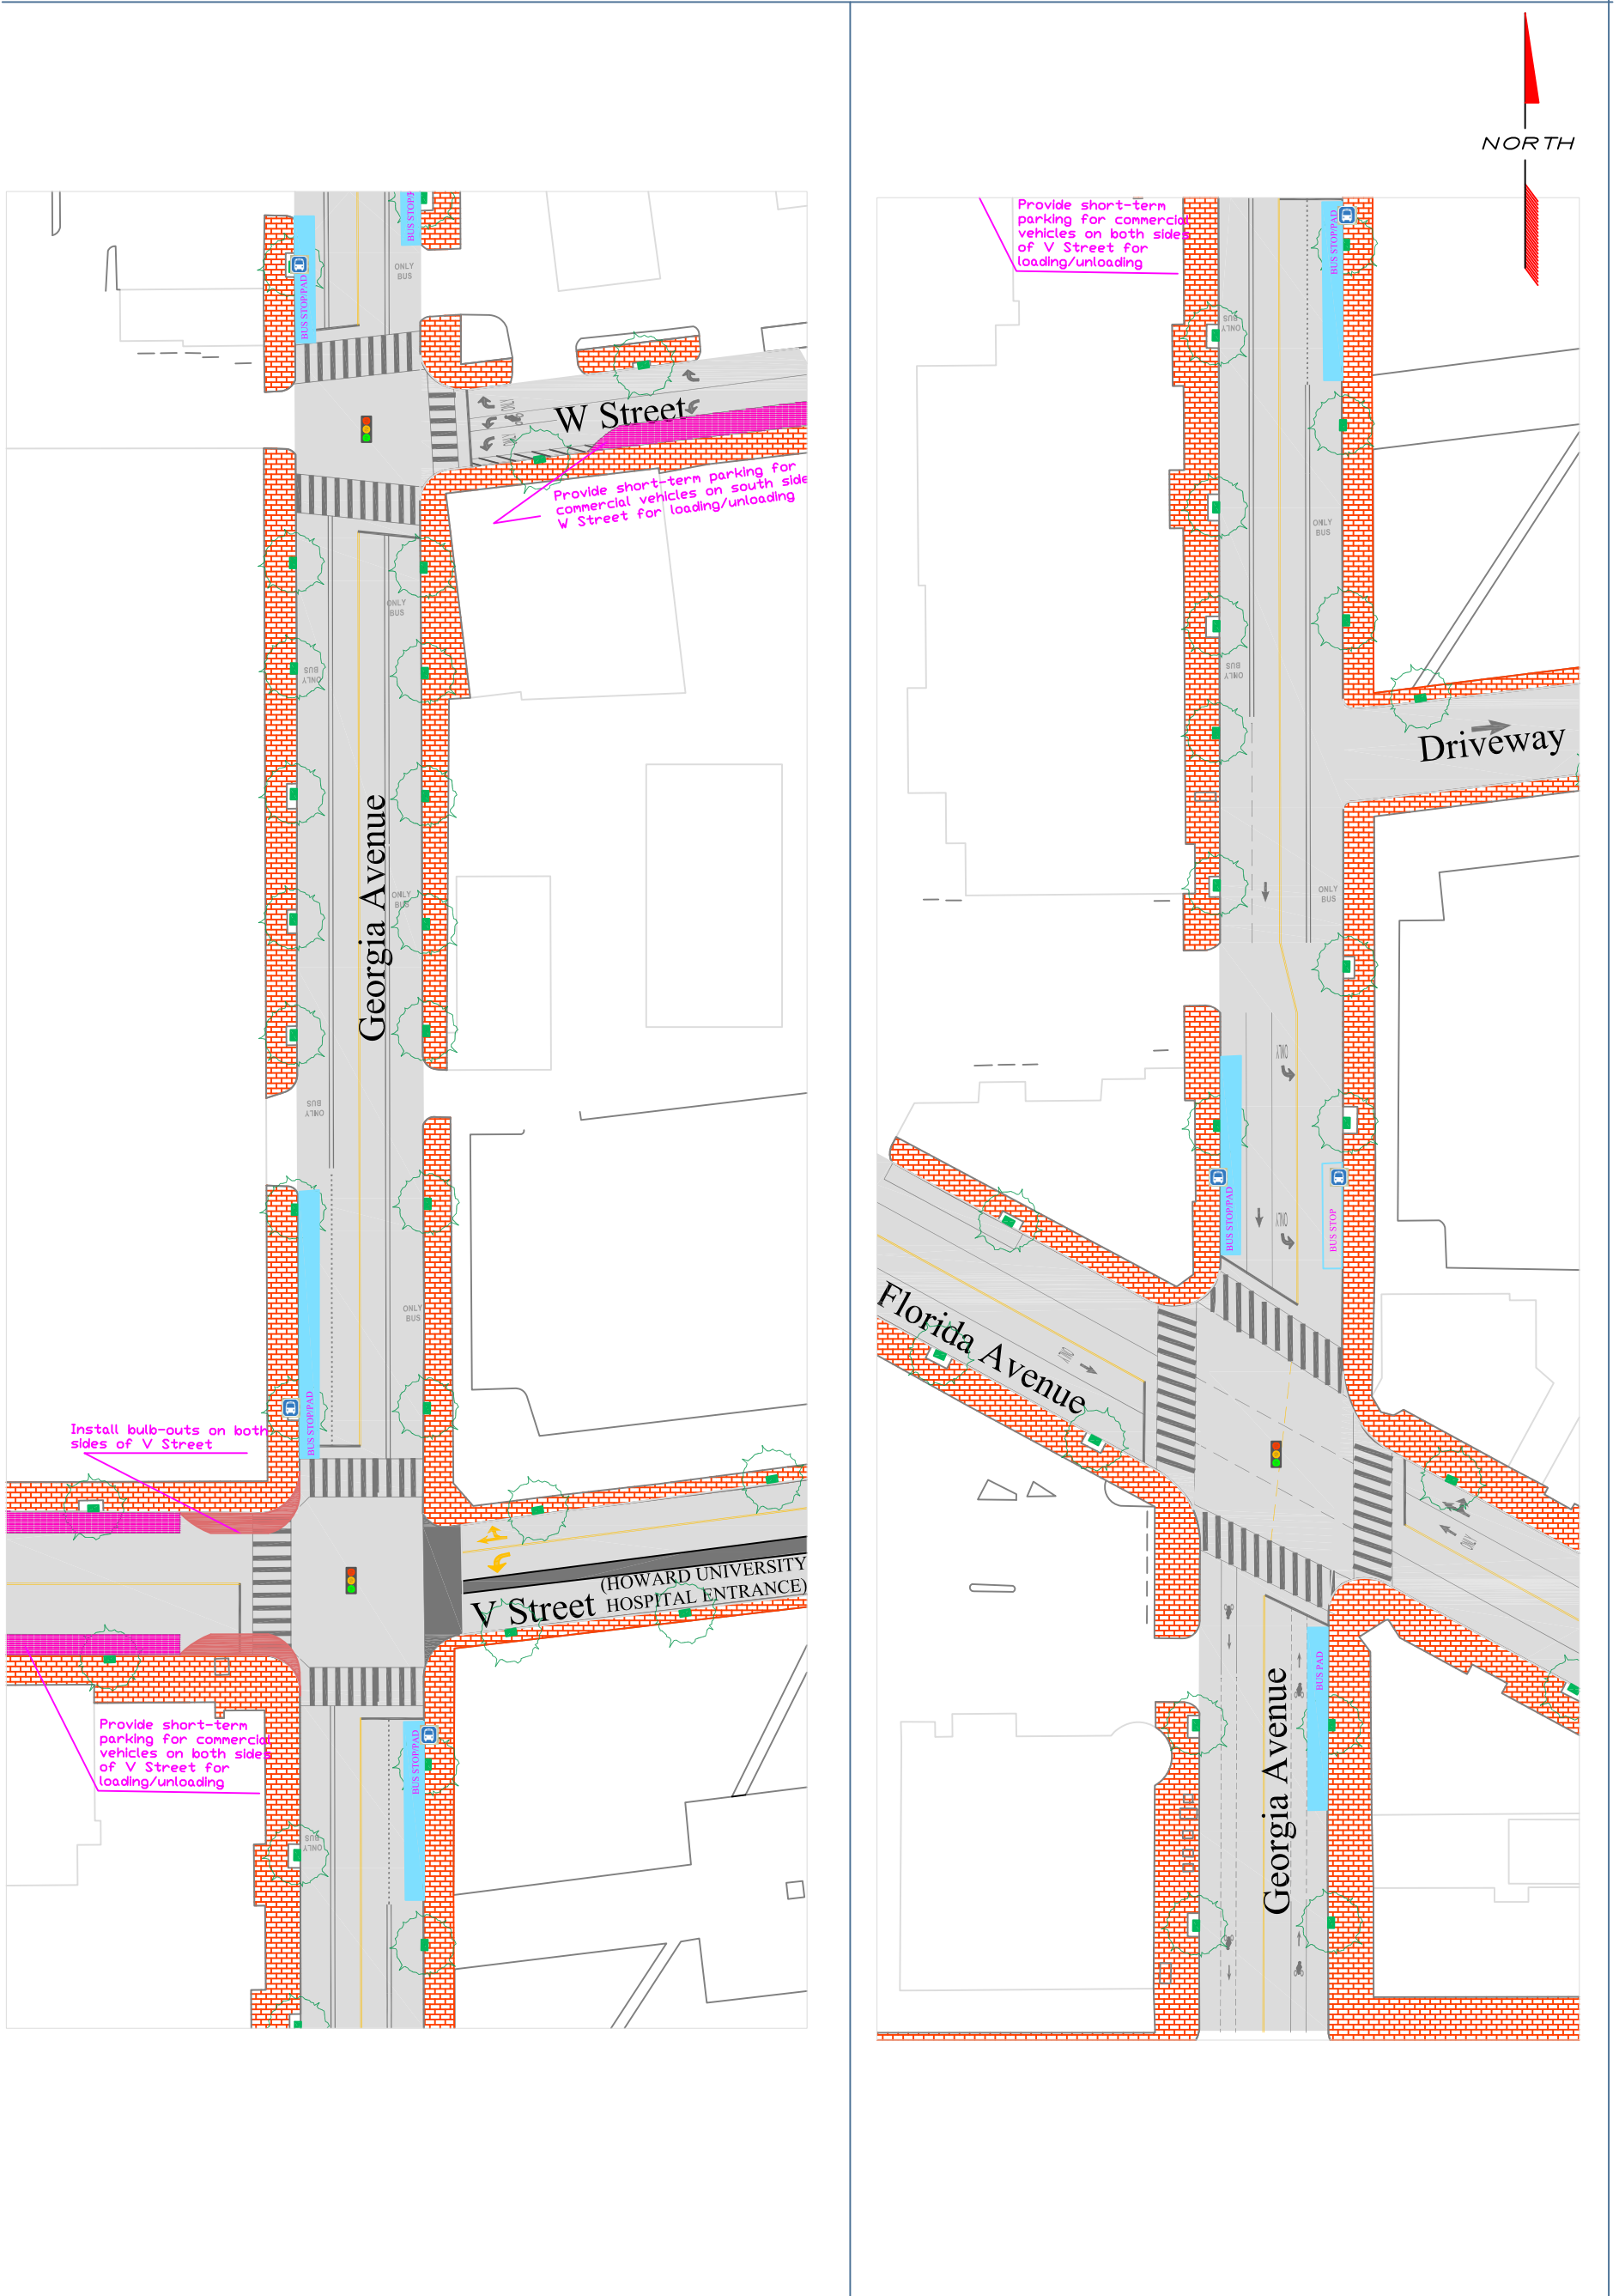

Notes: Concept for demonstration purposes only
Not drawn to scale