


STATE	CONTRACT NO.	SHEET NO.	TOTAL SHEETS
D.C.	DCKA-2017-T-0122	1	8

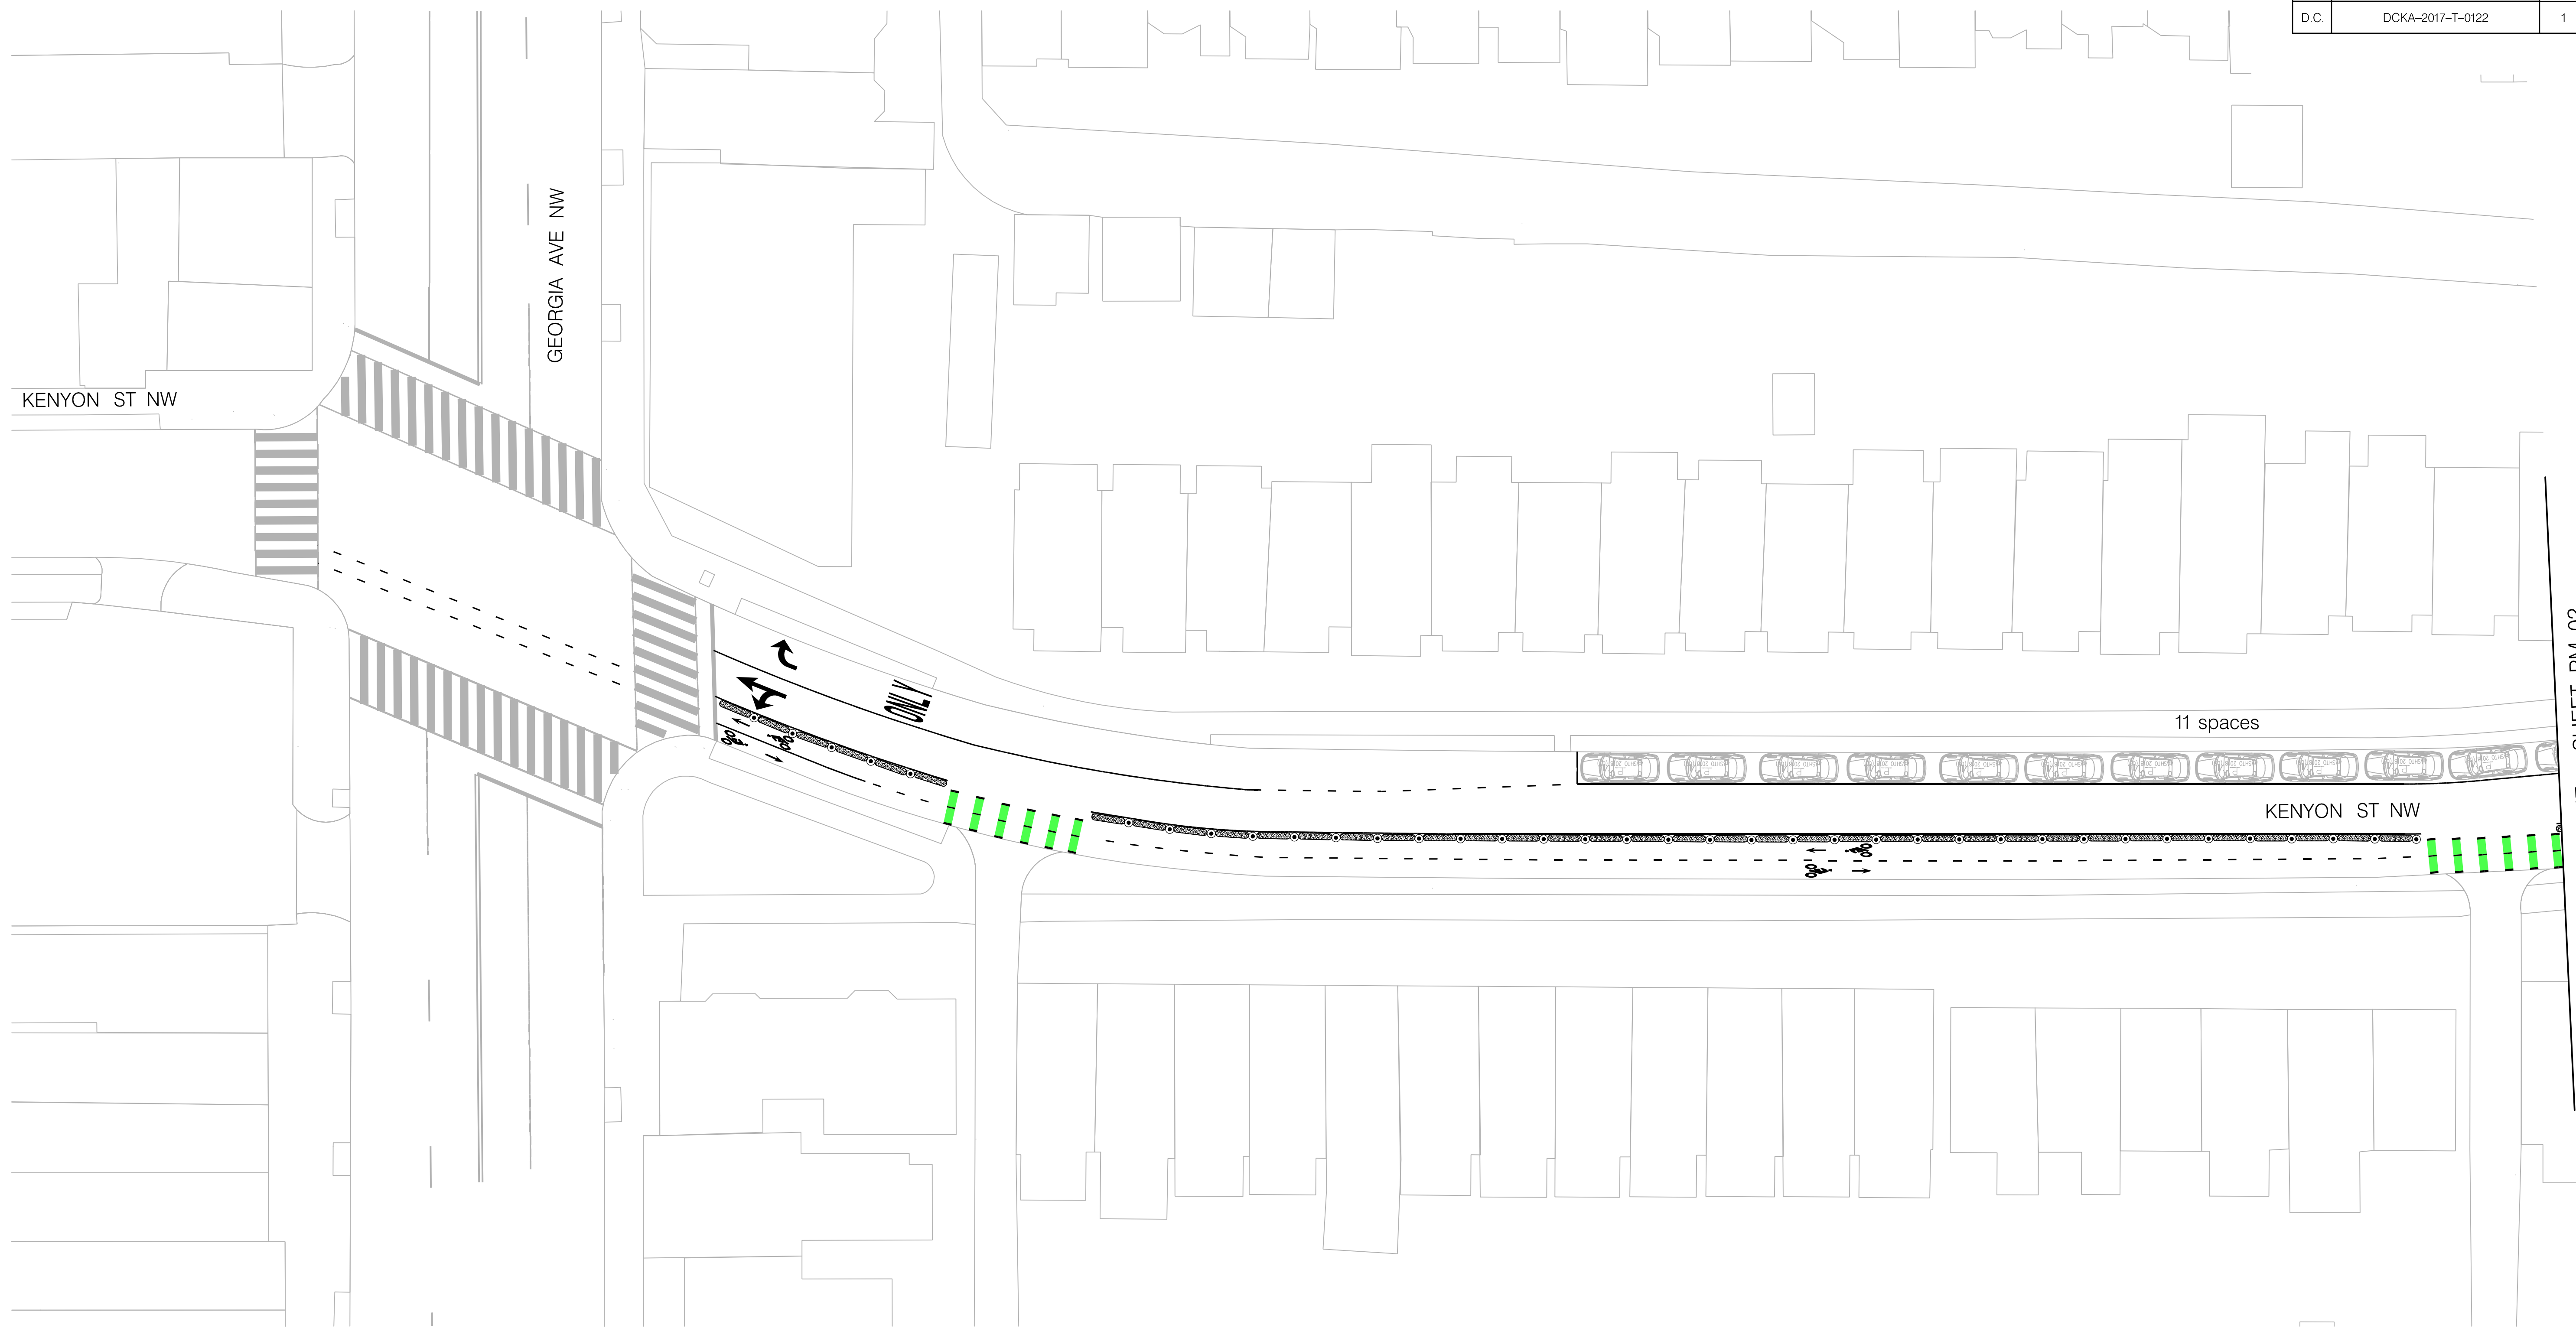

MATCH LINE - SHEET PM-02

PM-01


D.C. DEPARTMENT OF TRANSPORTATION
PLANNING AND SUSTAINABILITY DIVISION
ACTIVE TRANSPORTATION PROGRAM

KENYON ST NW
(LOCATION: GEORGIA AVE NW
TO PARK PL NW)

CONCEPT PLANS

PROJECT ENG. <u> </u> DAG
DESIGNED BY <u> </u> BLT
CHECKED BY <u> </u> DLL
DRAWN BY <u> </u> BLT
PROJECT MGR. <u> </u> DLL
DIVISION CHIEF
DATE <u> </u> JANUARY 2021
FILE <u> </u>
SHEET 1 OF 3


NO.	DESCRIPTION	NAME	DATE
REVISIONS			

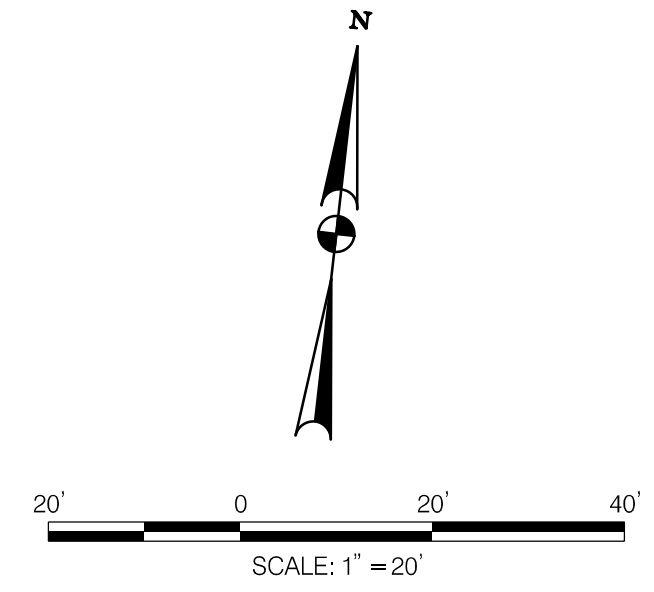

STATE	CONTRACT NO.	SHEET NO.	TOTAL SHEETS
D.C.	DCKA-2017-T-0122	2	3


MATCH LINE - SHEET PM-01

MATCH LINE - SHEET PM-03

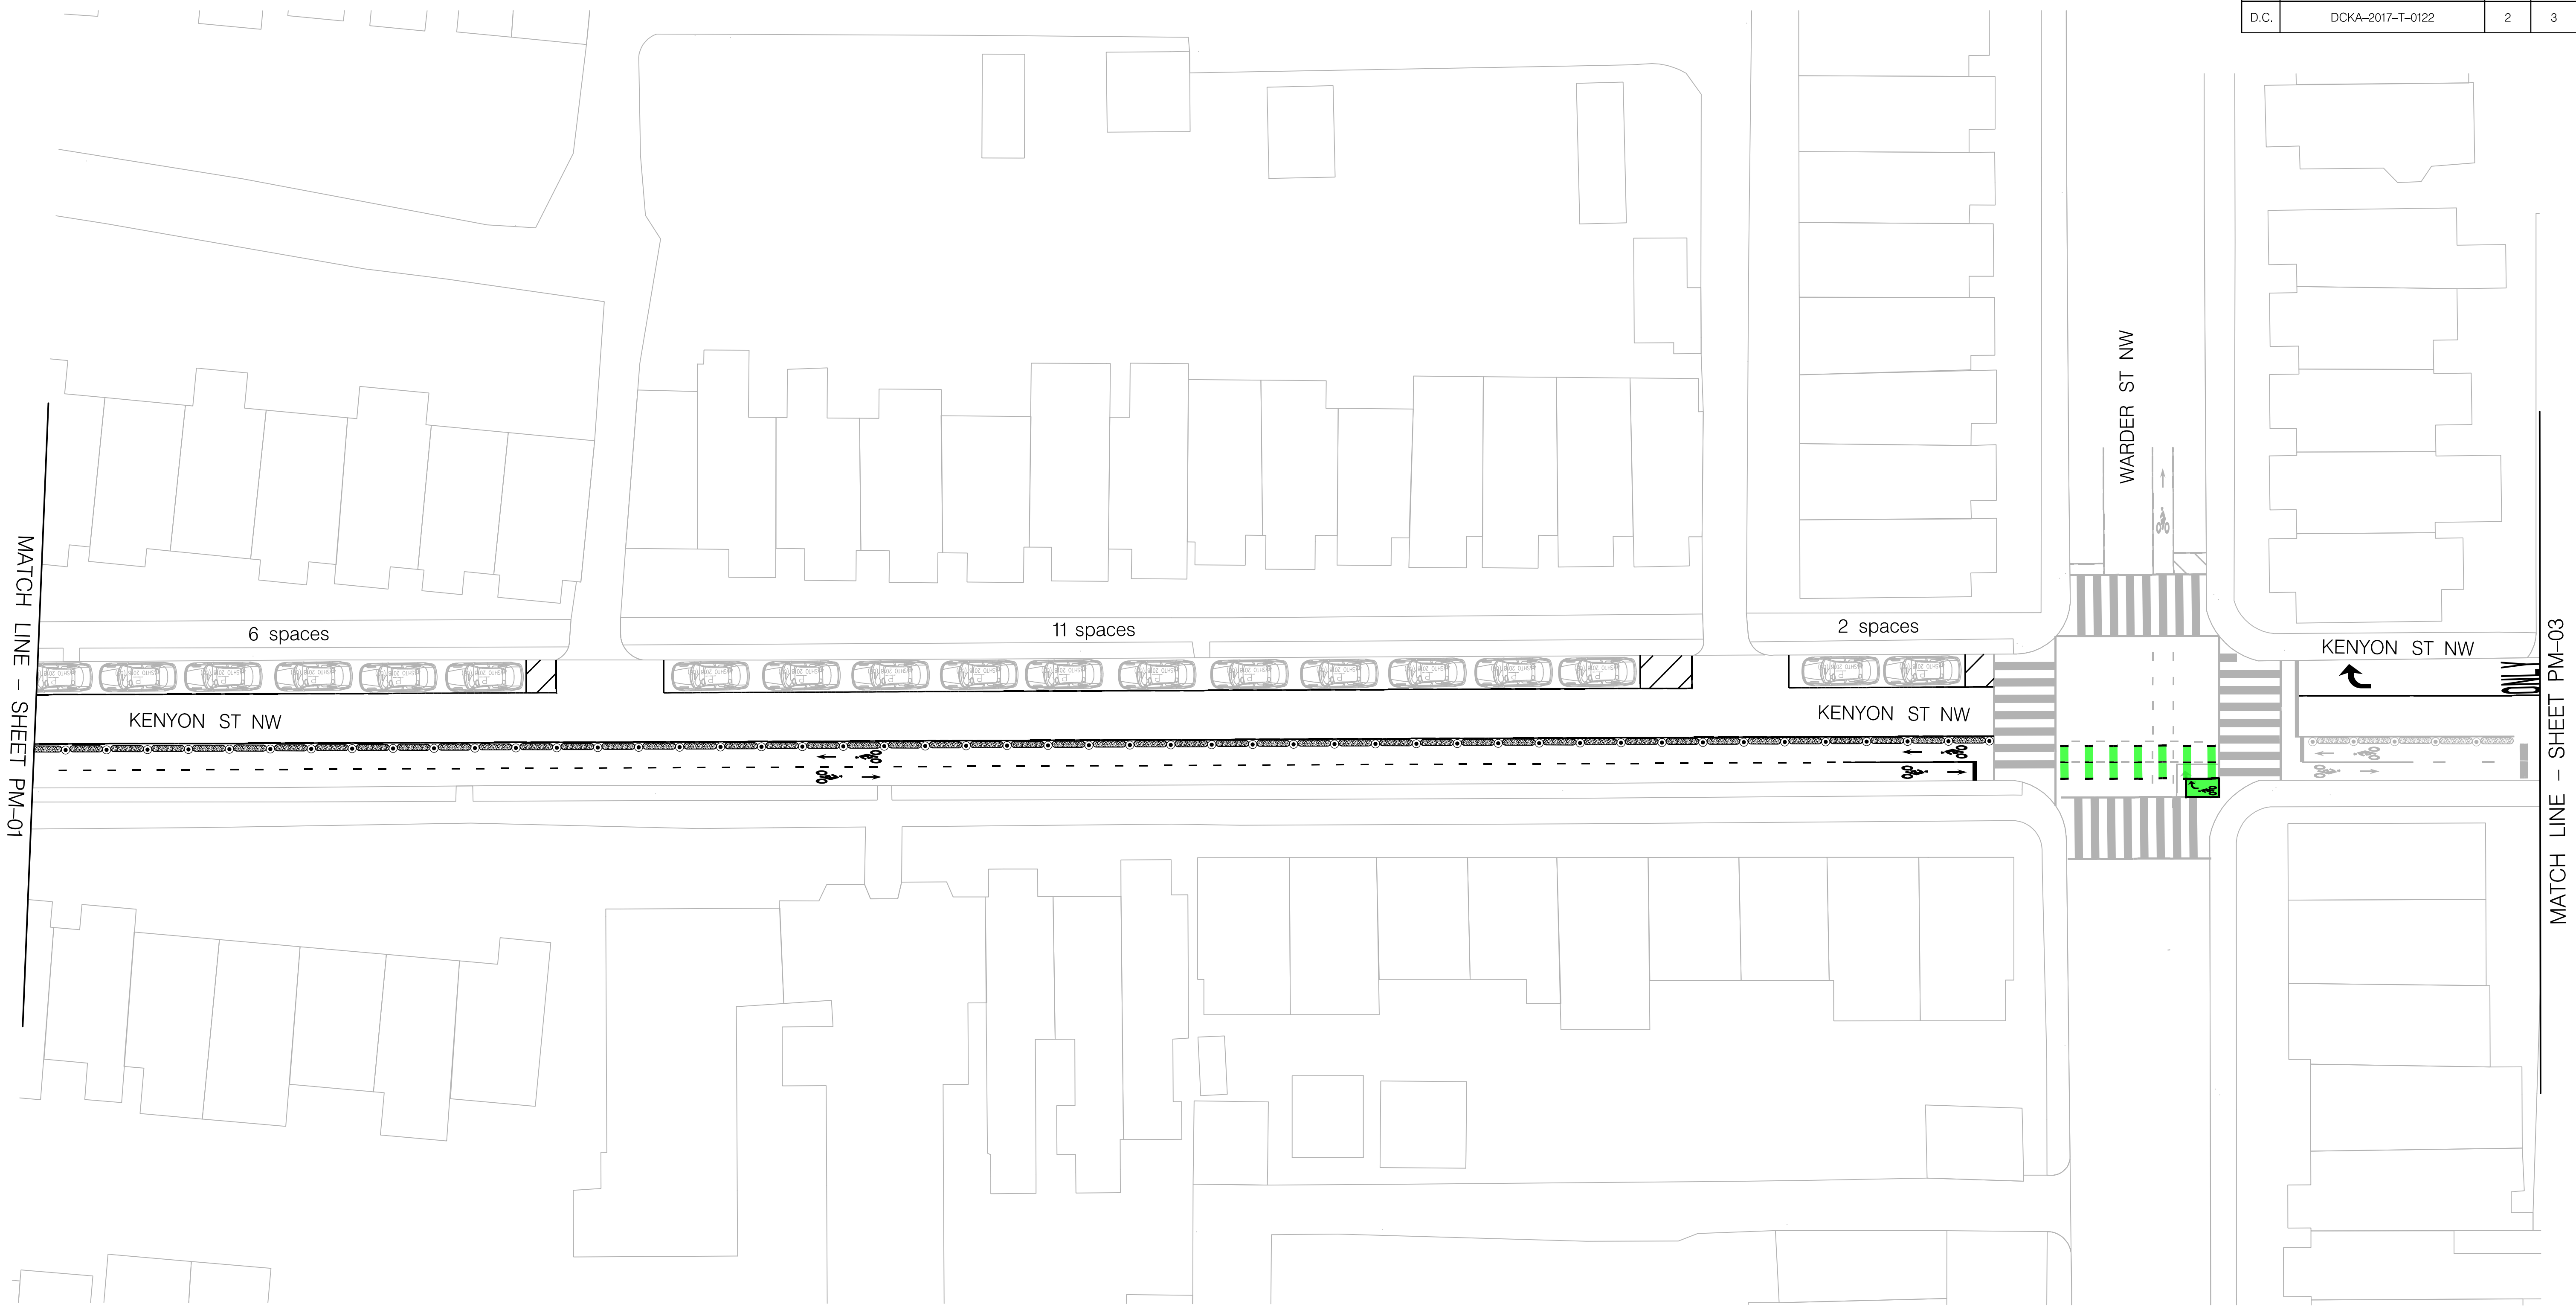


PM-02

D.C. DEPARTMENT OF TRANSPORTATION PLANNING AND SUSTAINABILITY DIVISION ACTIVE TRANSPORTATION PROGRAM	
KENYON ST NW (LOCATION: GEORGIA AVE NW TO PARK PL NW)	PROJECT ENG. <u> </u> DAG DESIGNED BY <u> </u> BLT CHECKED BY <u> </u> DLL DRAWN BY <u> </u> BLT PROJECT MGR. <u> </u> DLL
CONCEPT PLANS	DIVISION CHIEF
	DATE <u> </u> JANUARY 2021 <u> </u>
	FILE <u> </u>
	SHEET 2 OF 3

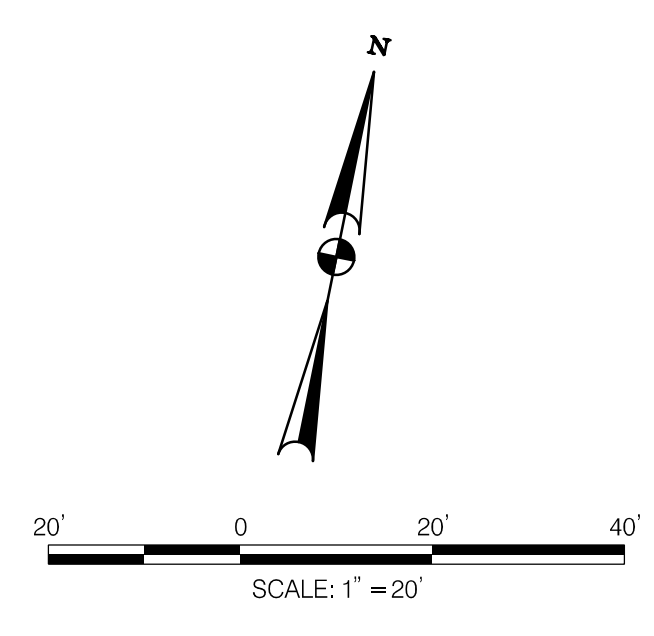

NO.	DESCRIPTION	NAME	DATE

STATE	CONTRACT NO.	SHEET NO.	TOTAL SHEETS
D.C.	DCKA-2017-T-0122	3	3

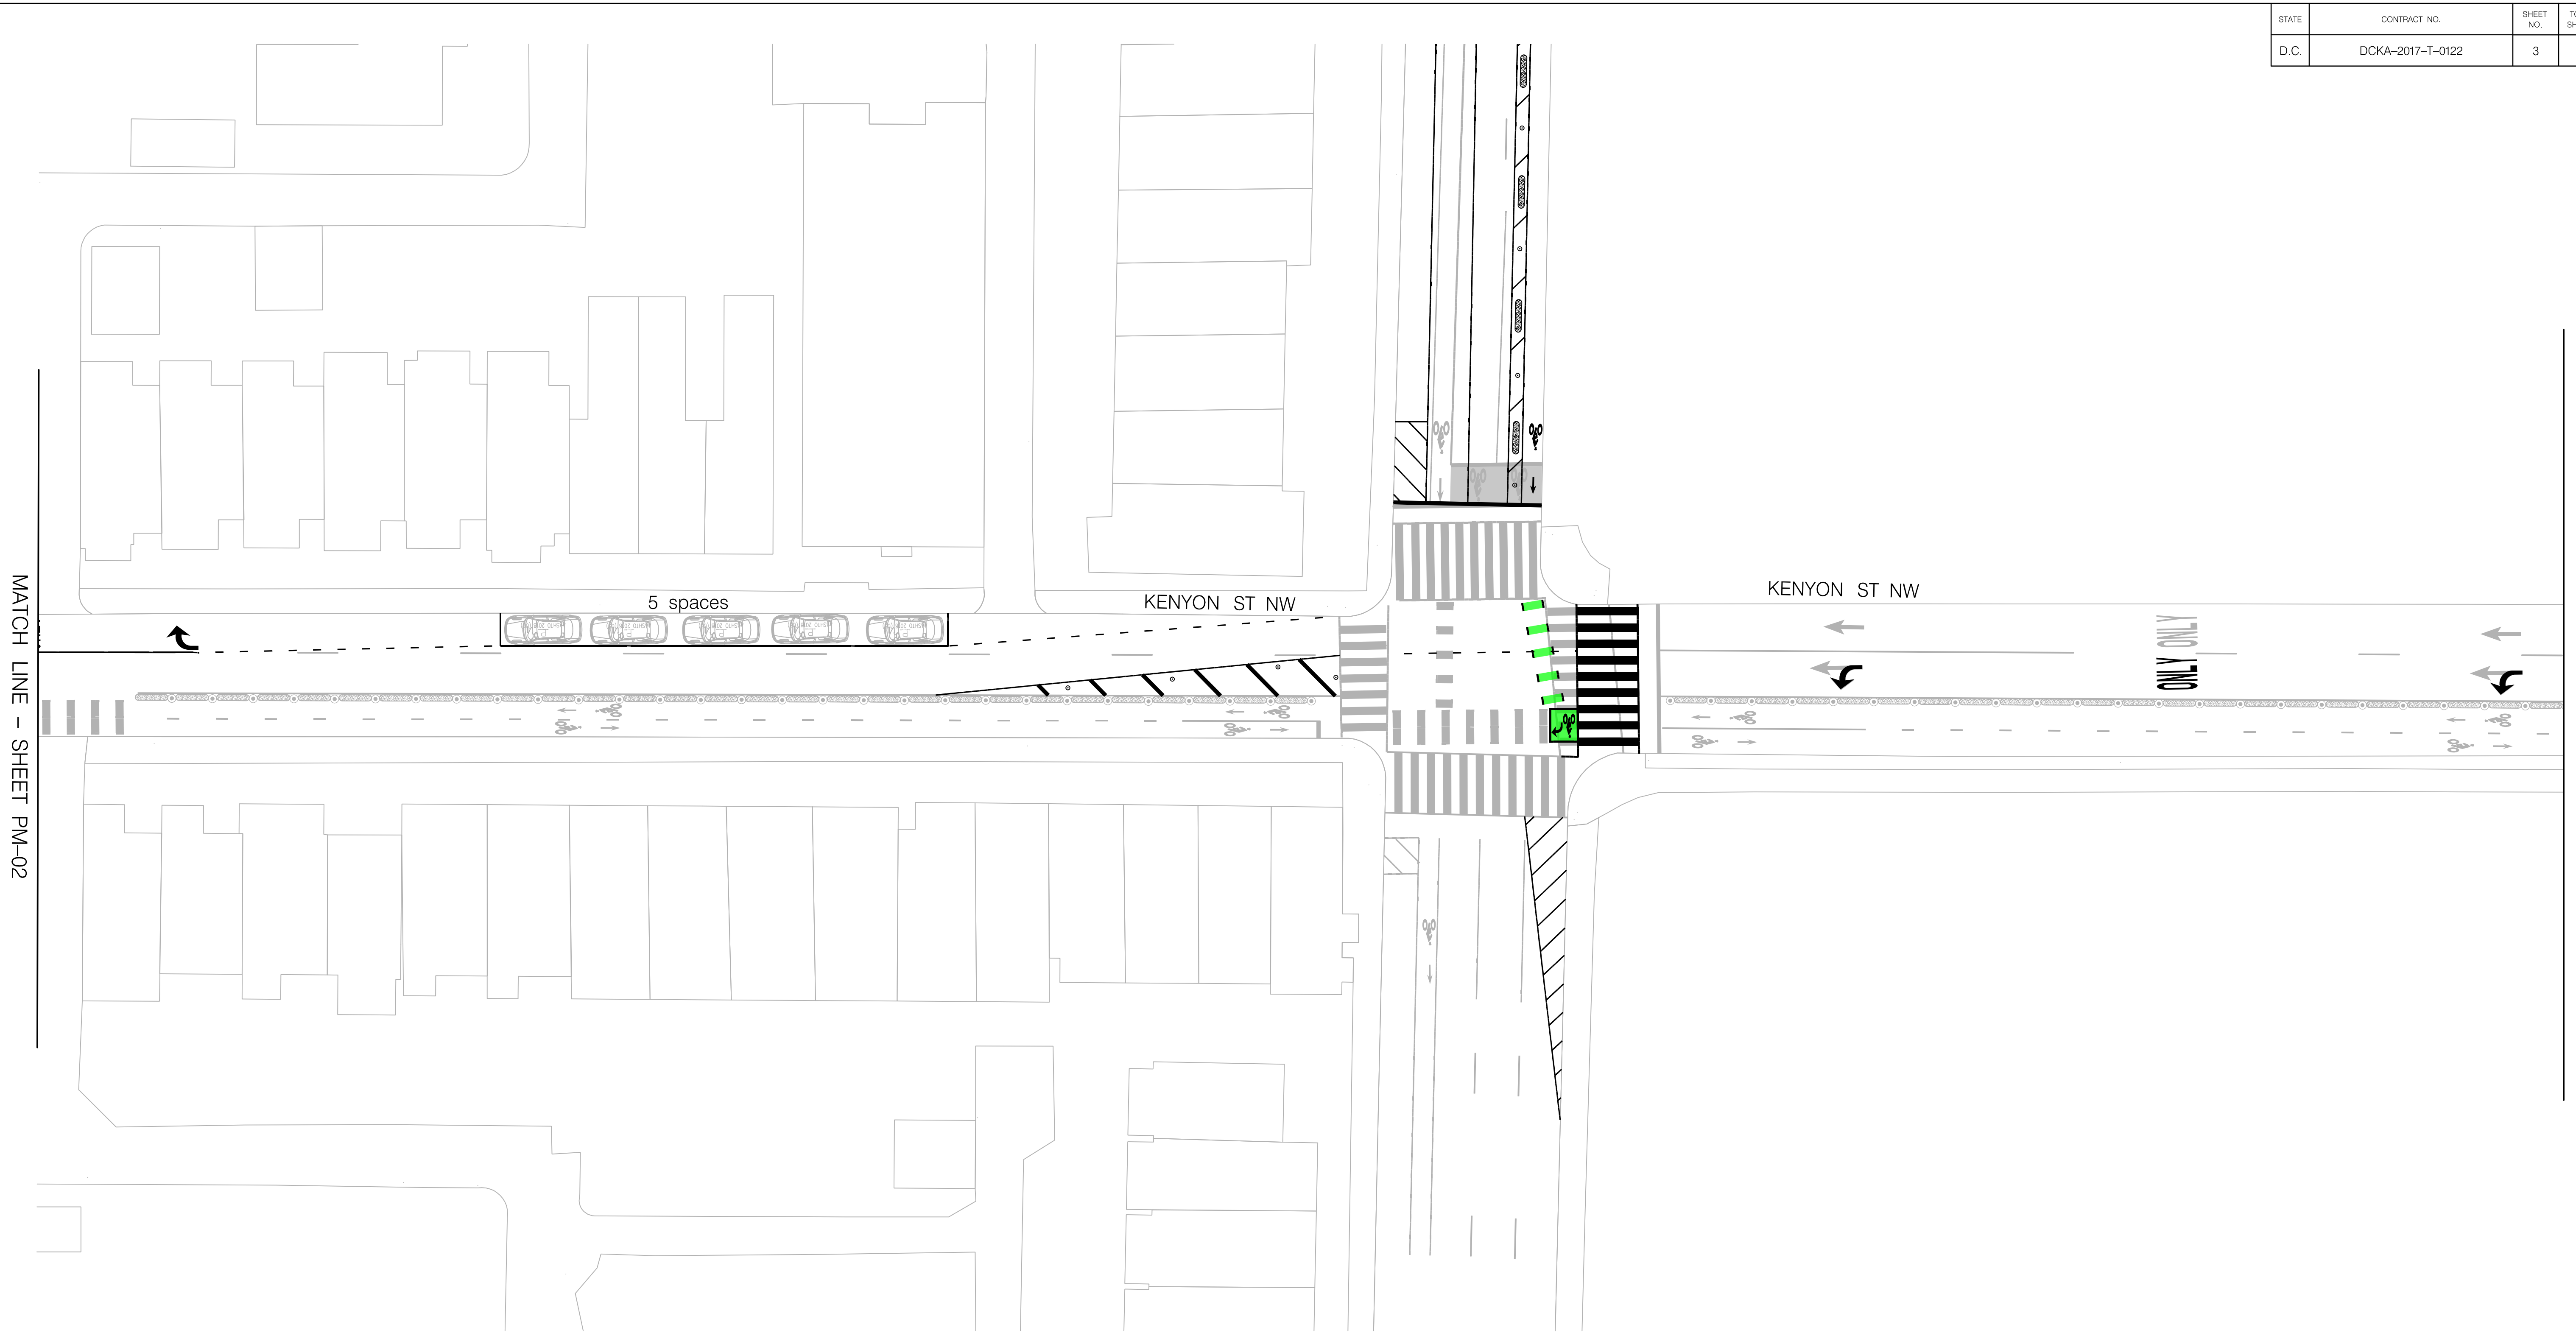


MATCH LINE - SHEET PM-02

5 spaces

KENYON ST NW

KENYON ST NW

ONLY ONLY

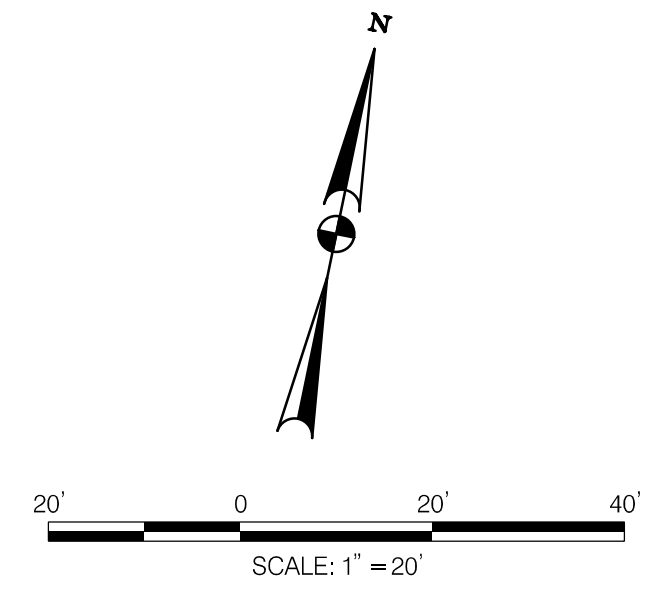

PM-03

D.C. DEPARTMENT OF TRANSPORTATION
PLANNING AND SUSTAINABILITY DIVISION
ACTIVE TRANSPORTATION PROGRAM

KENYON ST NW
(LOCATION: GEORGIA AVE NW
TO PARK PL NW)

CONCEPT PLANS

PROJECT ENG. <u> </u> DAG	DESIGNED BY <u> </u> BLT
CHECKED BY <u> </u> DLL	DRAWN BY <u> </u> BLT
PROJECT MGR. <u> </u> DLL	DIVISION CHIEF
DATE <u> </u> JANUARY 2021	FILE <u> </u>
SHEET <u> </u> 3	OF <u> </u> 3



NO.	DESCRIPTION	NAME	DATE